

AAHAR - 2017

HALL - 7
MARCH 7 - 11, 2017

F&B EQUIPMENT
(Preparation/Processing/Packaging Eqpt.)


- Bakery & Confectionary equipment
- Food preparation equipment & supplies
- Food processing & packaging equipment
- Refrigeration/Chillers/Freezers
- Stewarding, Tableware & Glassware products
- Bar equipment & supplies
- Storage units
- Kitchen support equipment, etc.

LEGEND :

- EMERGENCY LIGHT
- EMERGENCY EXIT
- MANUAL CALL POINT
- HOSE REEL

NOTE:
AREAS SHOWN ARE NOT AVAILABLE.

NOTE:
ALL STALLS ARE OF 12 SQM, EXCEPT IF OTHERWISE MENTIONED.

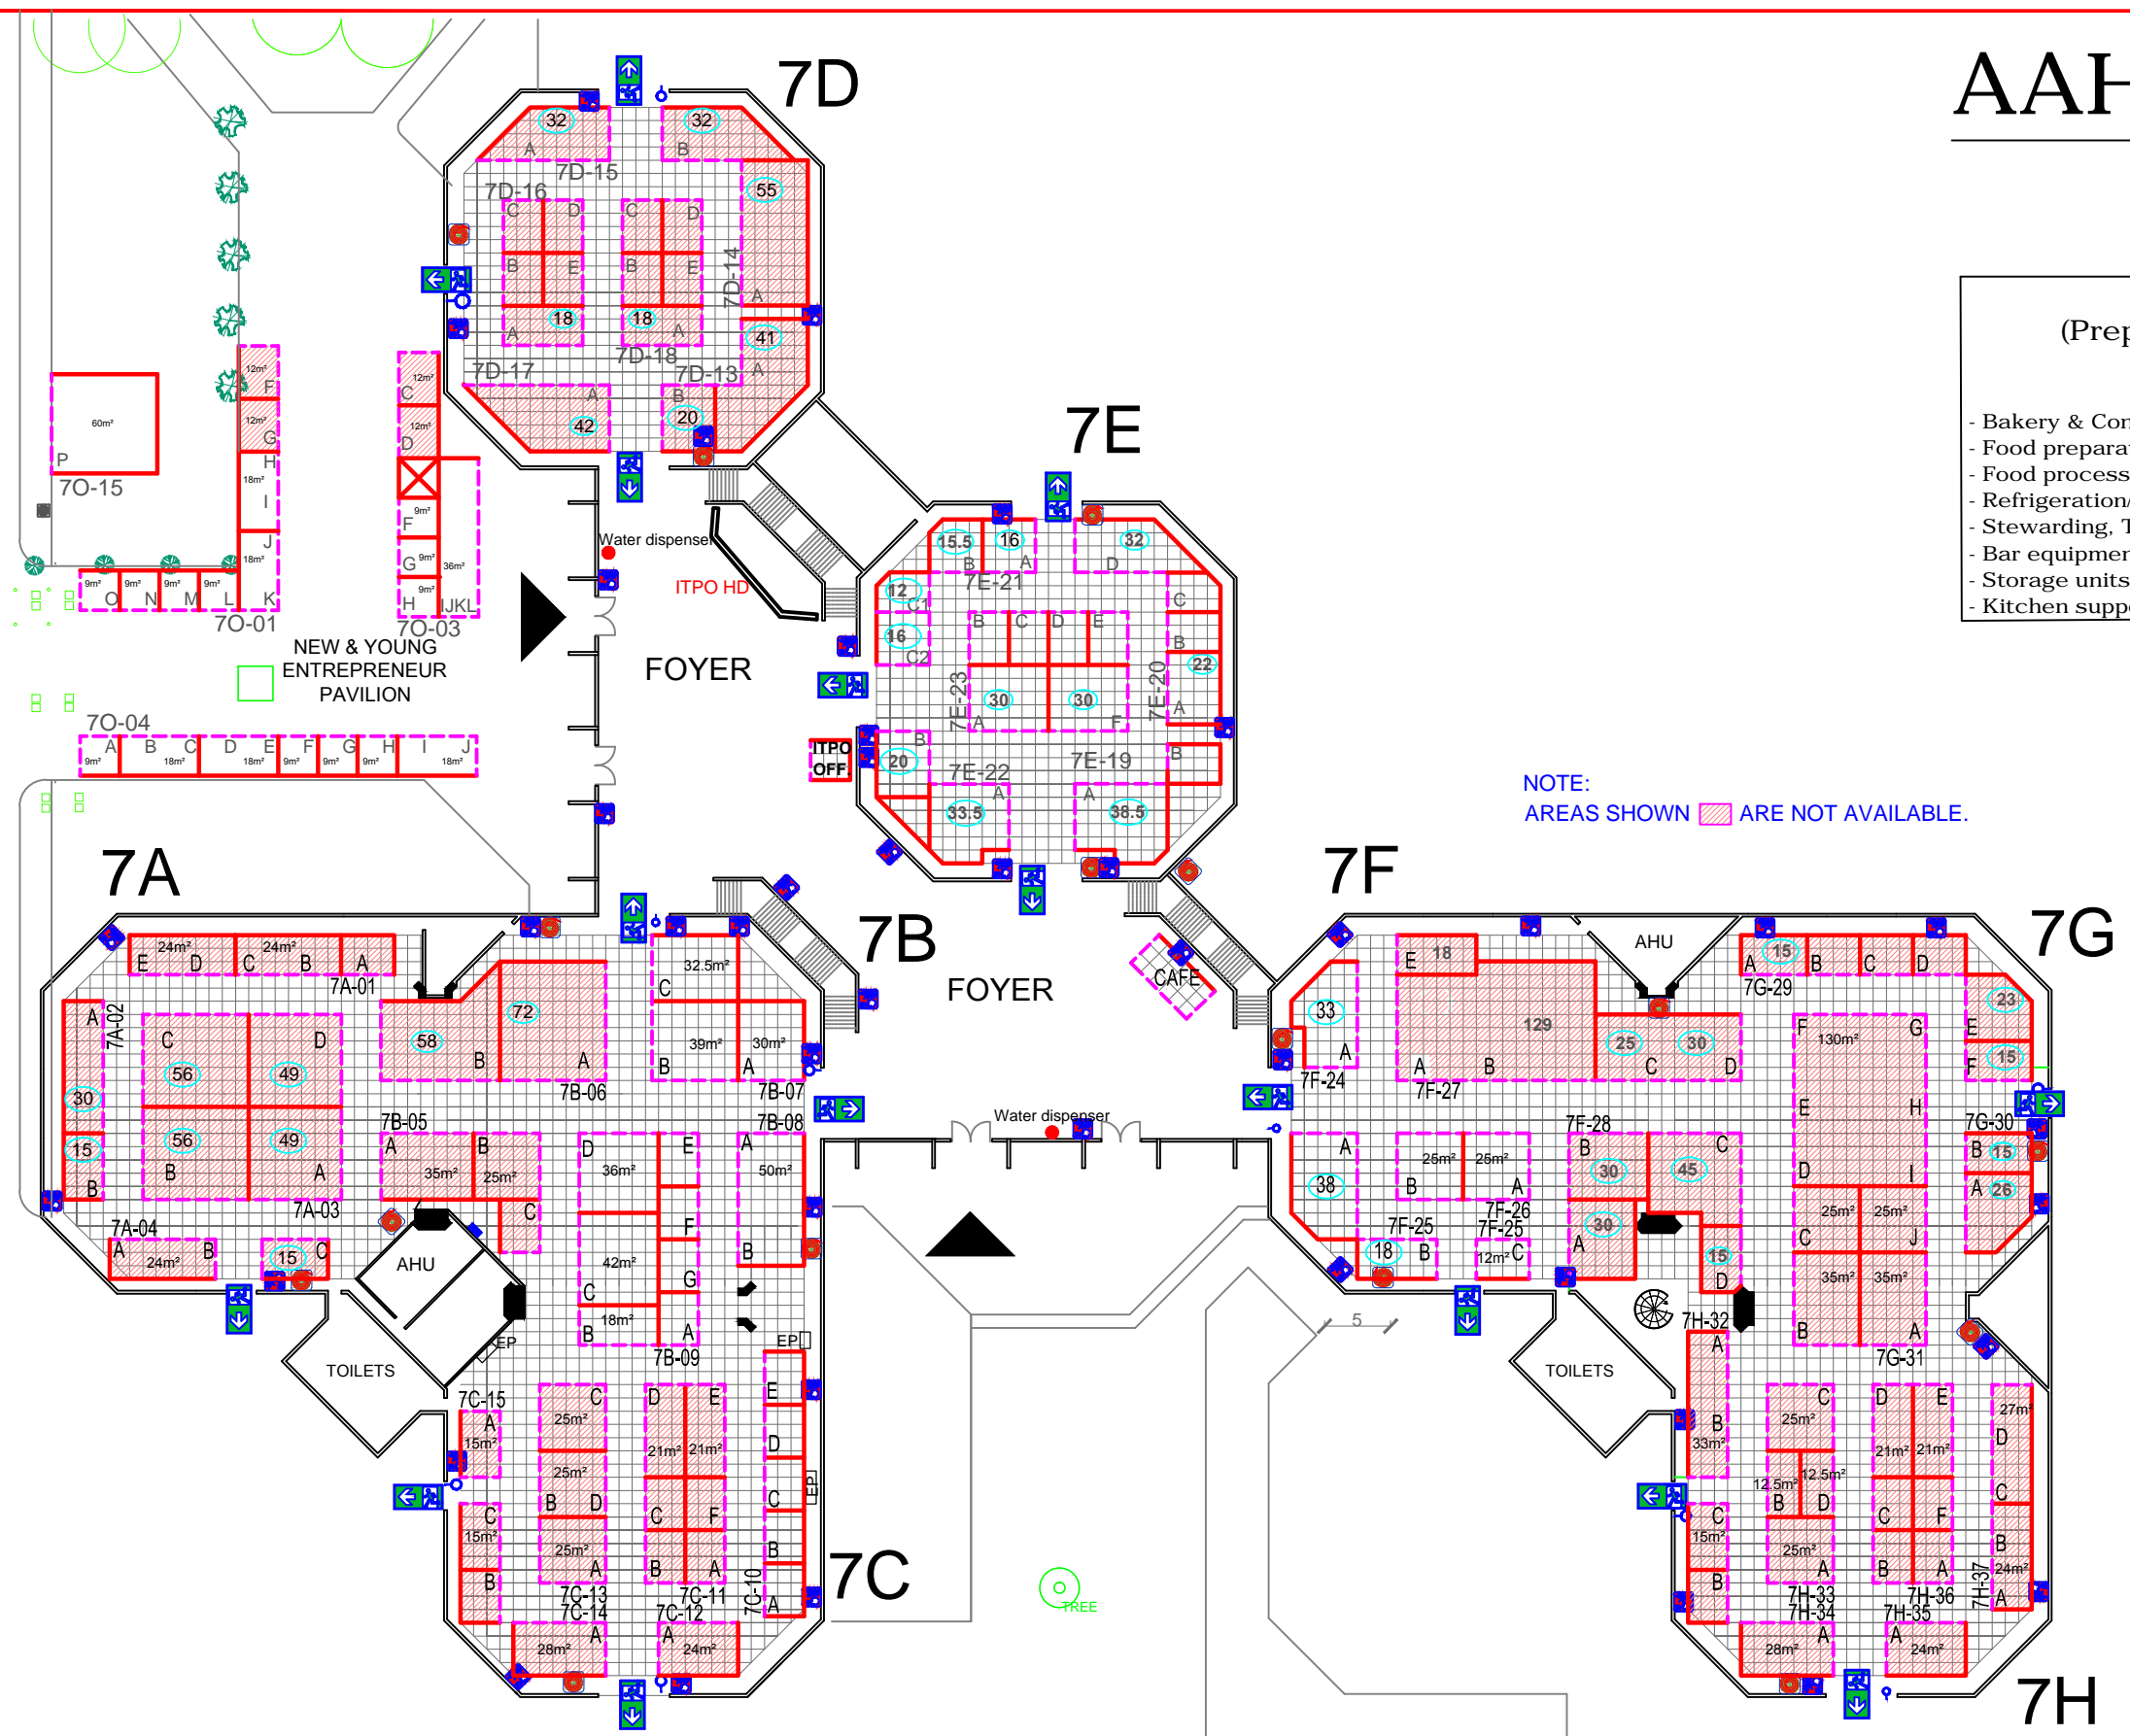

INDIA TRADE PROMOTION ORGANISATION
ARCHITECTURE DEPARTMENT
PRAGATI MAIDAN, N. DELHI.

S. NO.	REVISION	DATE

BRJ LAL
D.C.M. (ARCT.)

PARMINDER KAUR
MANAGER (ARCT.)

SAURABH SHARMA
D.Y. MANAGER (ARCT.)

NORTH:

DRAWING NO: AAHAR-2017_H7(A-1)

SCALE: FIT TO PAPER

DATE: 20.09.2016



PROJECT TITLE & KEY PLAN :
AAHAR - 2017
PRAGATI MAIDAN, NEW DELHI.